


PIANO TERRA

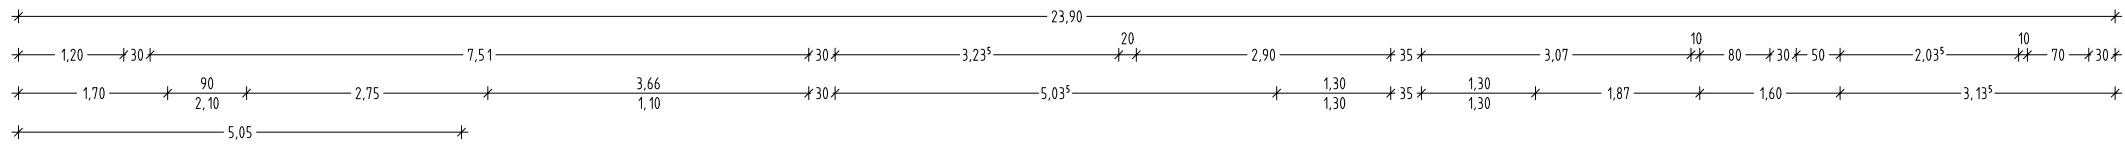

VIA ROMAGNOLI

